



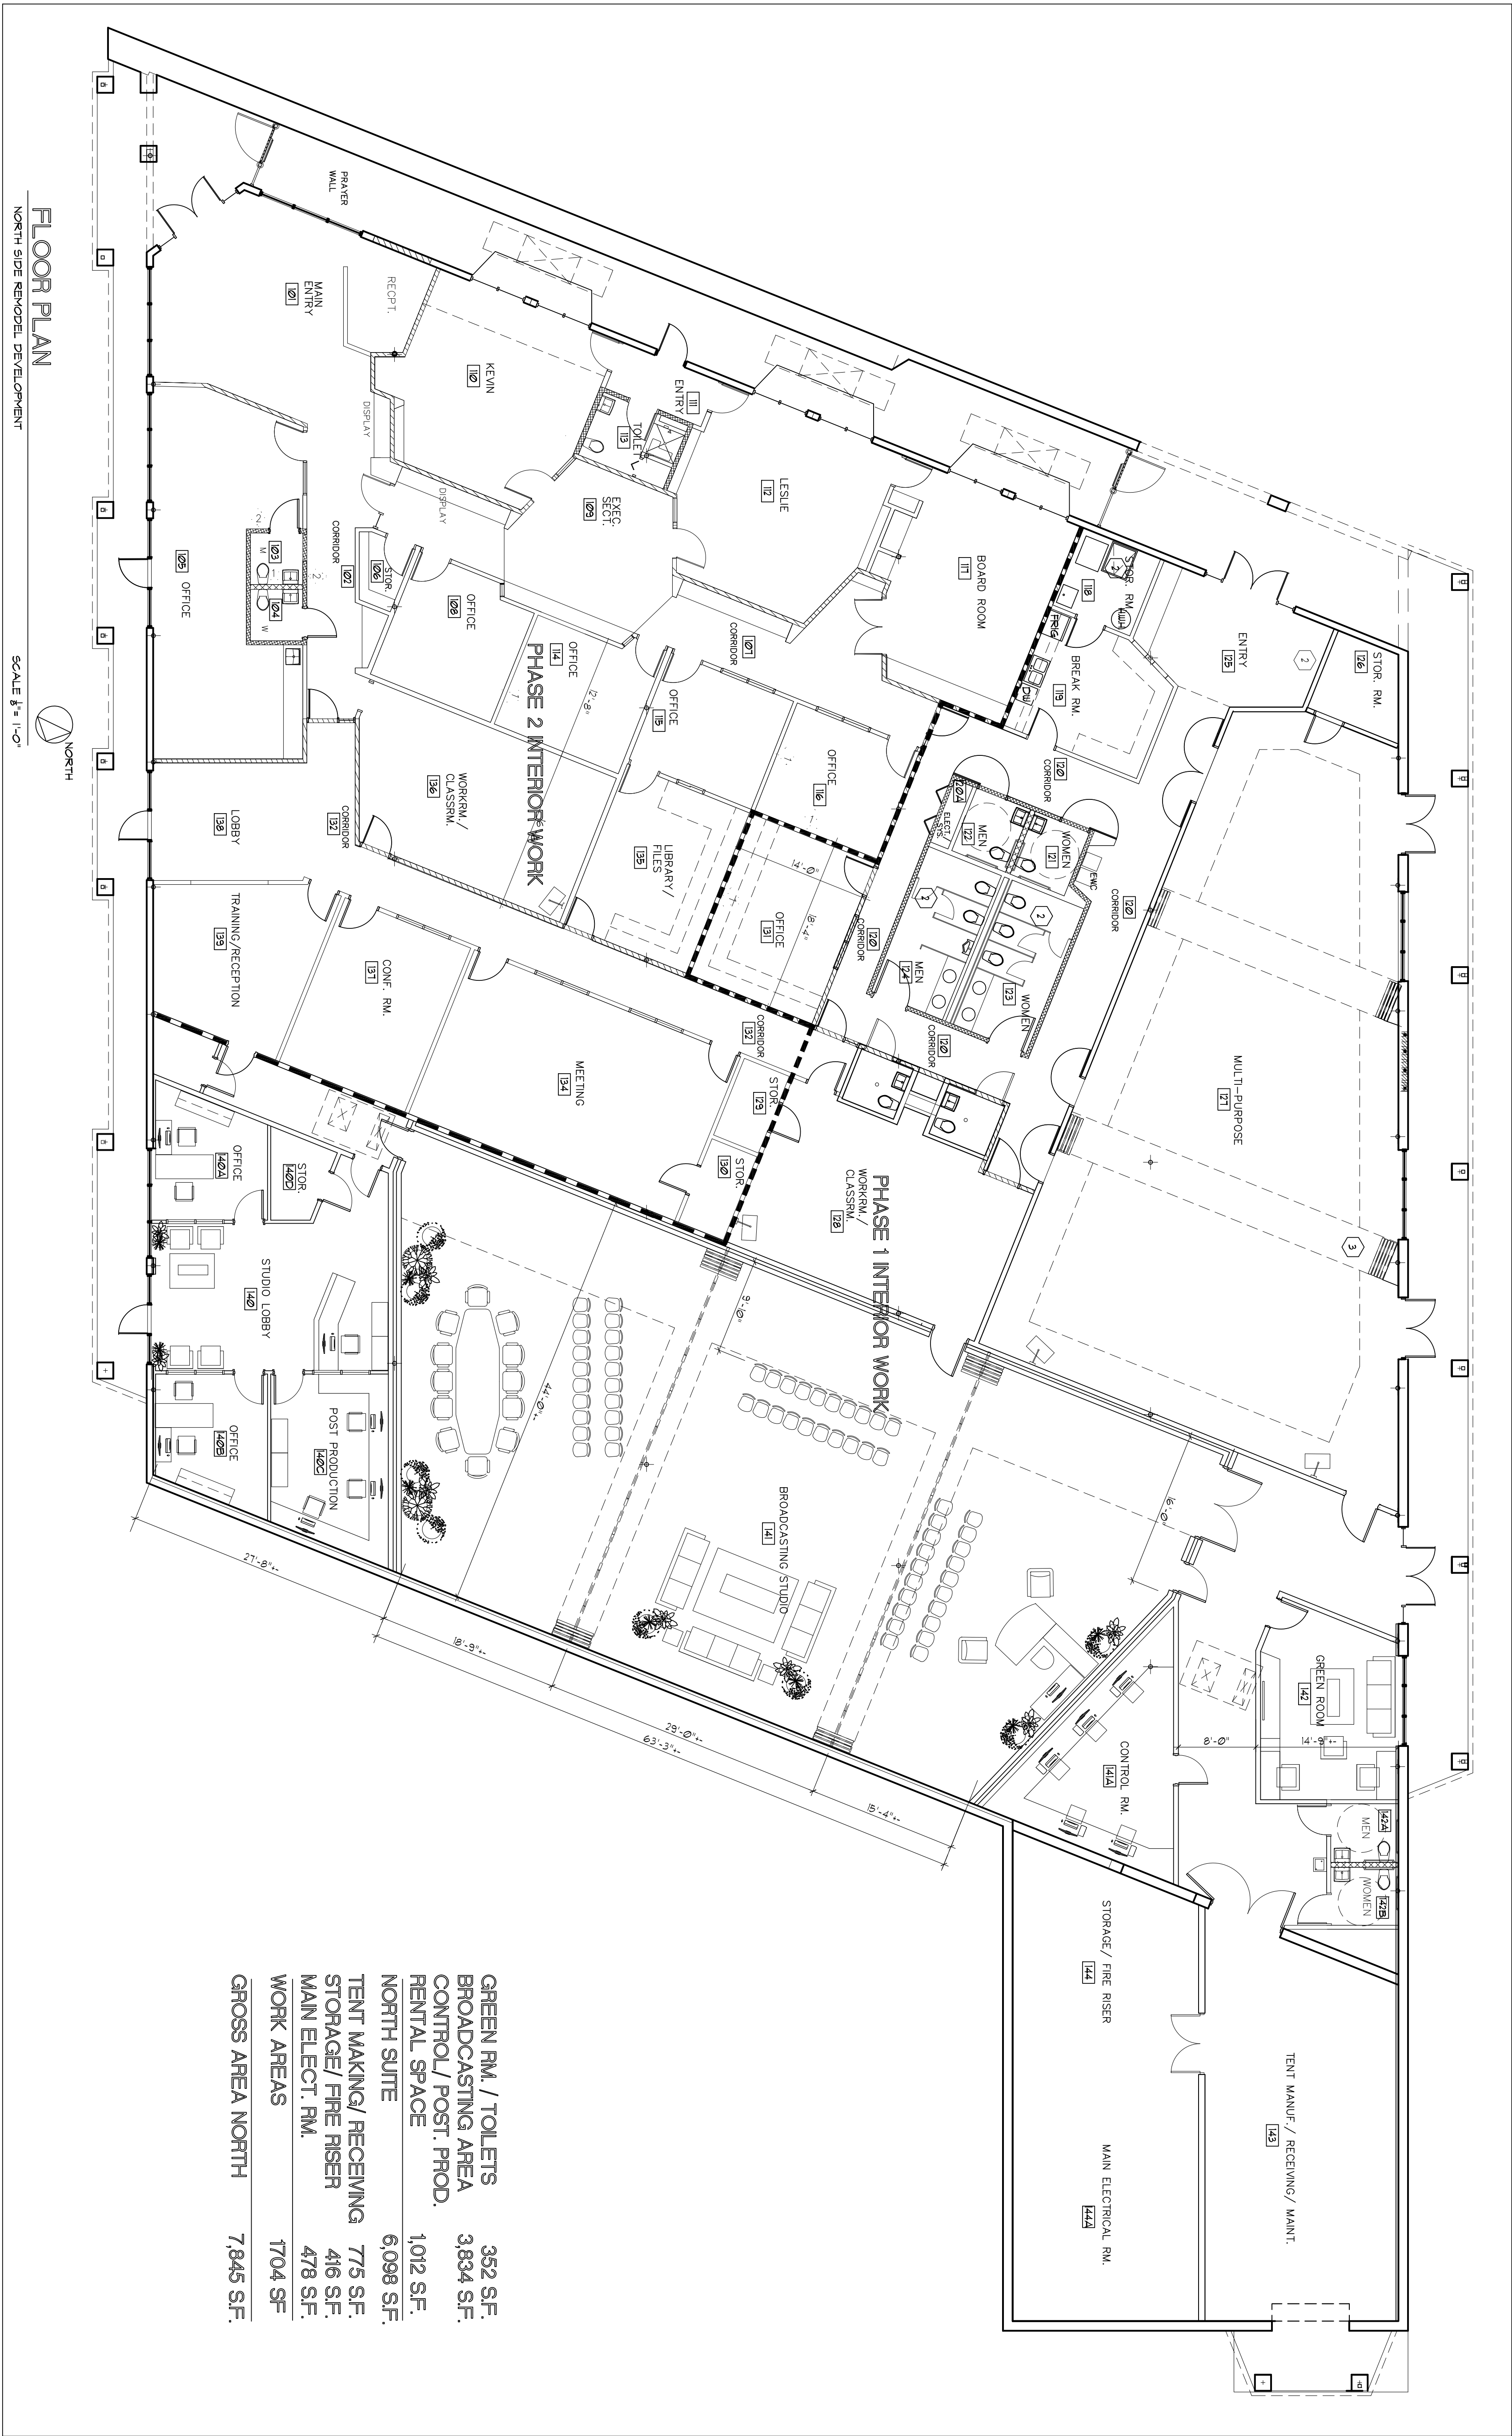

SHEET
A2.1

CHRISTIAN ADVENTURES
WORLD HEADQUARTERS BUILDING
1912 SOUTH ATLANTIC AVE., DAYTONA BEACH SHORES, FLORIDA

COMMISSION NO. 2034	SCALE:
PROJECT ARCH-JEH	SHEET NO.
DRAWN:	
CHECKED:	
DATE: 20-MAY-2020	

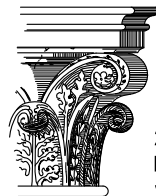

**HALL & OGLE
ARCHITECTS, INC.**

208 MAGNOLIA AVENUE
DAYTONA BEACH, FLORIDA 32114
www.hoarchitects.com

PH (386) 255-6163
FAX (386) 257-5650
AA-C000925